



Outgoing Documents Register

<b>Project Title: The Former Ford Distribution Site</b>	<b>Date</b>	11	14																		
<b>Arup Job No: 268196-00</b>	<b>Month</b>	12	12																		
<b>Document No: 0550-ARUP-ZZ-XX-RG-S-00001</b>	<b>Year</b>	20	20																		
<b>Status: S2 Issued for Information</b>	<b>Revision No: P02</b>																				
<b>Distribution:(Firm Name &amp; Contact, if required)</b>																					
<b>Client</b>	Marina Quarter Ltd.	E	E																		
<b>Architect</b>	O'Mahony Pike	E	E																		
<b>Planning Consultant</b>	McCutcheon Halley	E	E																		
<b>M&amp;E Services Engineer</b>	Morley Walsh	E	E																		
<b>C&amp;S Engineer</b>	ARUP	E	E																		
<b>Format: P - Paper Copy , E - Electronic Copy, Other (specify):</b>	<b>Format</b>	E	E																		
<b>Status Codes: S0 - Work In Progress, Shared Non-Contractual (S1-Suitable for Coordination, S2-Suitable for Information, S3-Suitable for Review / Comment, S4-Suitable for Stage Approval)</b>	<b>Doc.Status</b>	S2	S2																		
<b>WIP to Published - D1-Suitable for Costing, D2-Suitable for Tender, D3-Suitable for Contractor Design, D4-Suitable for Manufacture / Approval</b>	<b>Issued by:</b>	SR	SR																		
<b>Published Documentation - Contractual - A1, A2, A3, A4 Approved and accepted as stage complete</b>																					
<b>Document Title:</b>	<b>Issue No.:</b>	<b>Document Ref No.</b>	001	002																	
<b>Drawings</b>	<b>Drawings</b>																				
Foundation Plan	0550-ARUP-ZZ-XX-DR-S-00001	P01	P02																		

A1  
1  
2  
3  
4  
5  
6  
7  
8  
9  
10

A B C D E F G H I J K L M N O P

15/12/2020 12:53:21

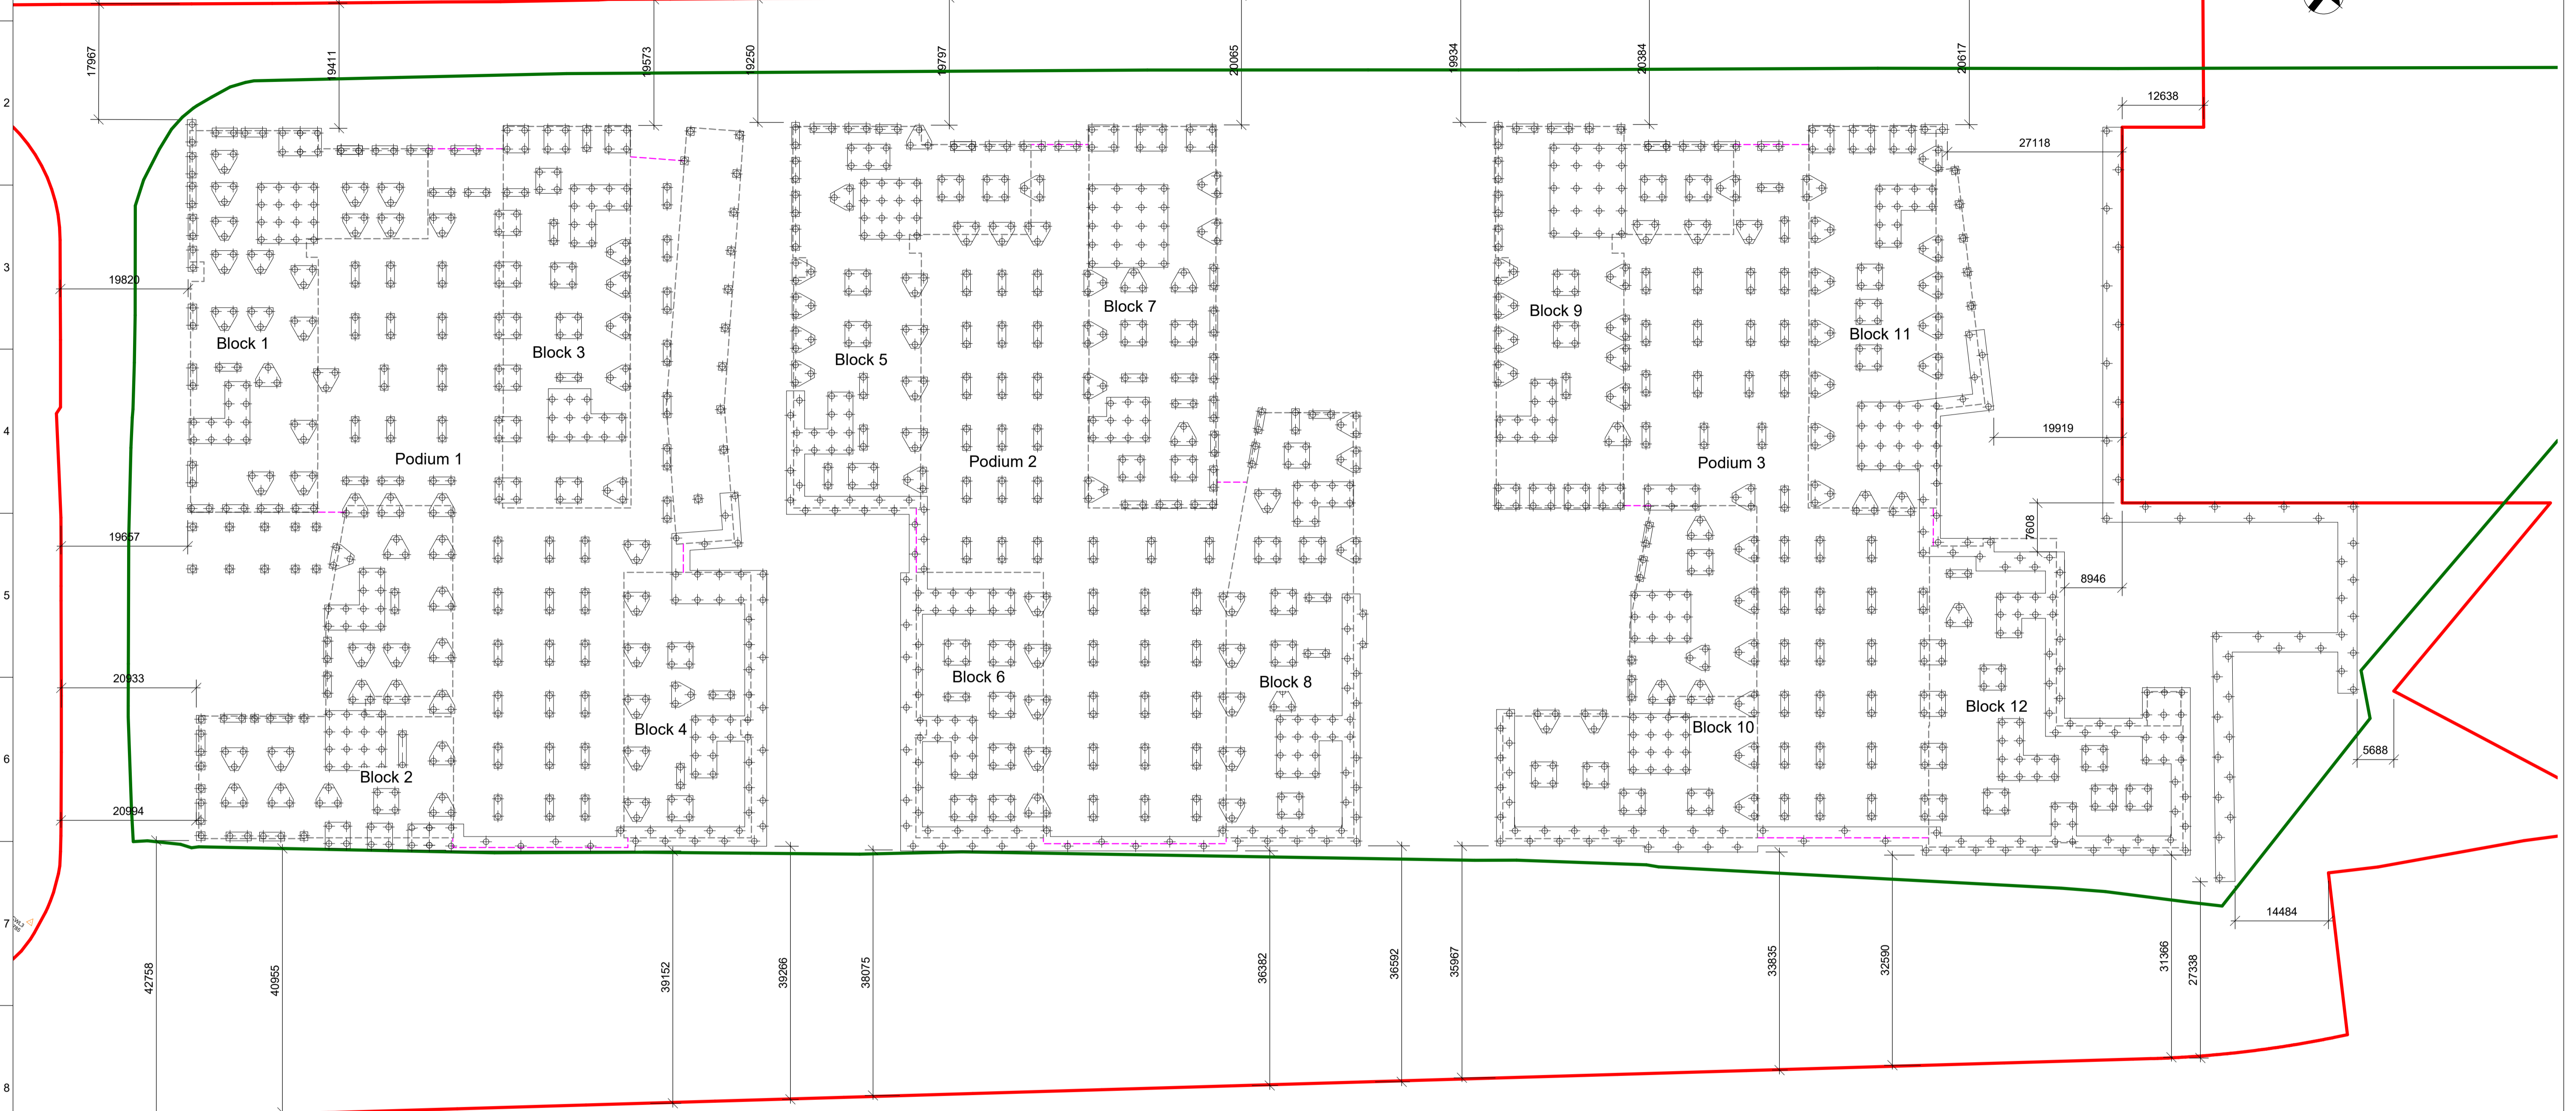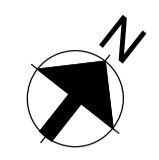

**Legend:**

- Bored cast in-situ or Continuous Flight Auger (CFA) pile.
- Pilecap Type 1
- Pilecap Type 2
- Pilecap Type 3
- Pilecap Type 4
- Non-standard pilecap
- Outline of building blocks above
- Outline of Podium Level above (Level 01)
- Boundary of Planning Application
- Lands that are in the Ownership of the Applicant

**General Notes:**  
 1. This drawing is to be read in conjunction with all relevant architects, other consultants and Arup drawings and specifications.  
 2. No dimensions to be scaled from this drawing, use figured dimensions only.

P03	15/12/20	JPV	ND	JH
Issued for information (S2)				
P02	14/12/20	JPV	ND	JH
Issued for information (S2)				
P01	11/12/20	JPV	ND	JH
Issued for information (S2)				
Issue	Date	By	Chkd	Appd



Client  
 Marina Quarter Ltd.

Project Title  
 Former Ford Distribution Site

Drawing Title  
 Foundation Plan

Scale at A1	1 : 500
Role	Structural
Suitability	S2 - Suitable for information
Arup Job No	268196-00
Name	0550-ARUP-ZZ-XX-DR-S-00001
Rev	P03