


- Notes:**
- 1) This drawing is to be read in conjunction with all other drawings and specifications.
 - 2) All proposed manhole covers are to have D400 recessed covers to suit the architect's proposed finished surface.
 - 3) All levels relate to OD Malin Head and are in meters.
 - 4) Do not scale from this drawing, if in doubt ask.
 - 5) Existing drainage presented is based on record drawings received from Cork City Council as an agent of Irish Water.
 - 6) All foul water pipework shall be Polypropylene Polysewer and fittings, or similar approved.
 - 7) Proposed foul AJs to be Polypropylene inspection chambers with B125 covers in unpaved areas and D400 covers in any paved areas.
 - 8) Proposed foul water network and connection are subject to approval from Irish water.
 - 9) All works are to be completed in accordance with latest edition of Irish water code of practice for wastewater infrastructure.
 - 10) All wastewater pipes, chambers, manholes etc. are to be constructed as per the latest Irish water standard details.
 - 11) Refer to drawing 0550-ARUP-ZZ-LO-DR-C-0002 & 00021 for typical drainage details.
 - 12) Non-return valves expected to be fitted on all foul drainage building connections immediately prior to discharge from the poolumplets.

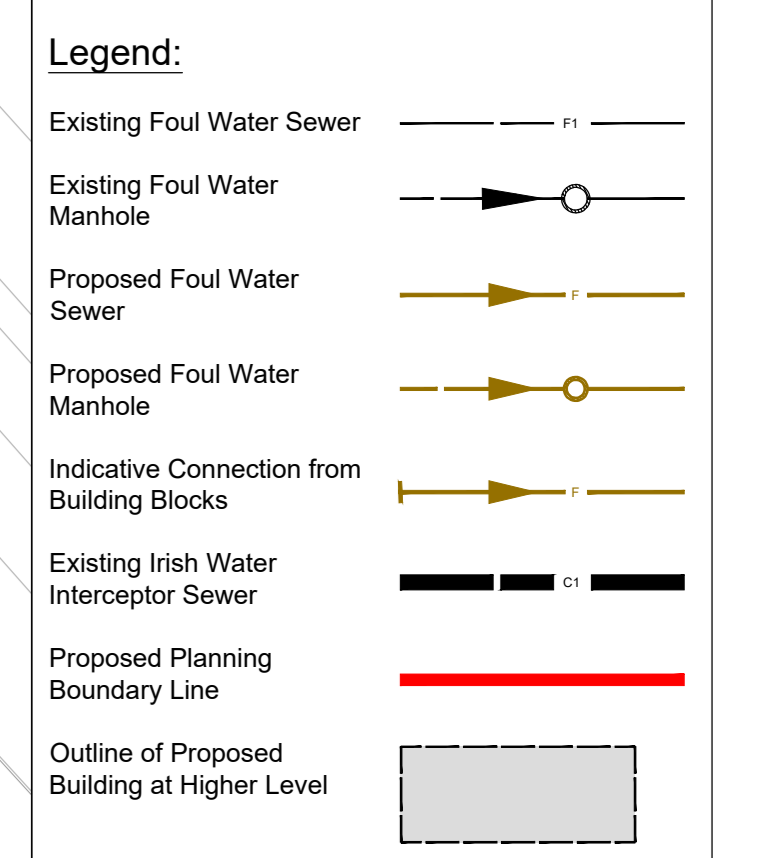

P03	13/11/20	D.K.	RM	J.MacC.
Issued for Planning				
P02	18/10/19	D.K.	D.F.	J.MacC.
Issued for Information				
P01	14/10/19	R.O.D.	D.F.	J.MacC.
Issued for Information				
Rev	Date	By	Crtd	Appd

ARUP
 One Albert Quay
 Cork, Ireland
 Tel: +353 (0)21 427 7878 Fax: +353 (0)21 427 2345
 www.arup.com

Client
Marina Quarter Ltd.

Project Title
Former Ford Distribution Site

Drawing Title
Proposed Foul Water Drainage Layout

Scale of A0: 1:500

Site: Site Infrastructure

Subsidiary: S2 Suitable for Information

Arup Job No: **268196-00** Rev: **P03**

Name: **0550-ARUP-ZZ-LO-DR-C-00005**